


ELECTRICAL LINE DIAGRAM : TRT-4 Project

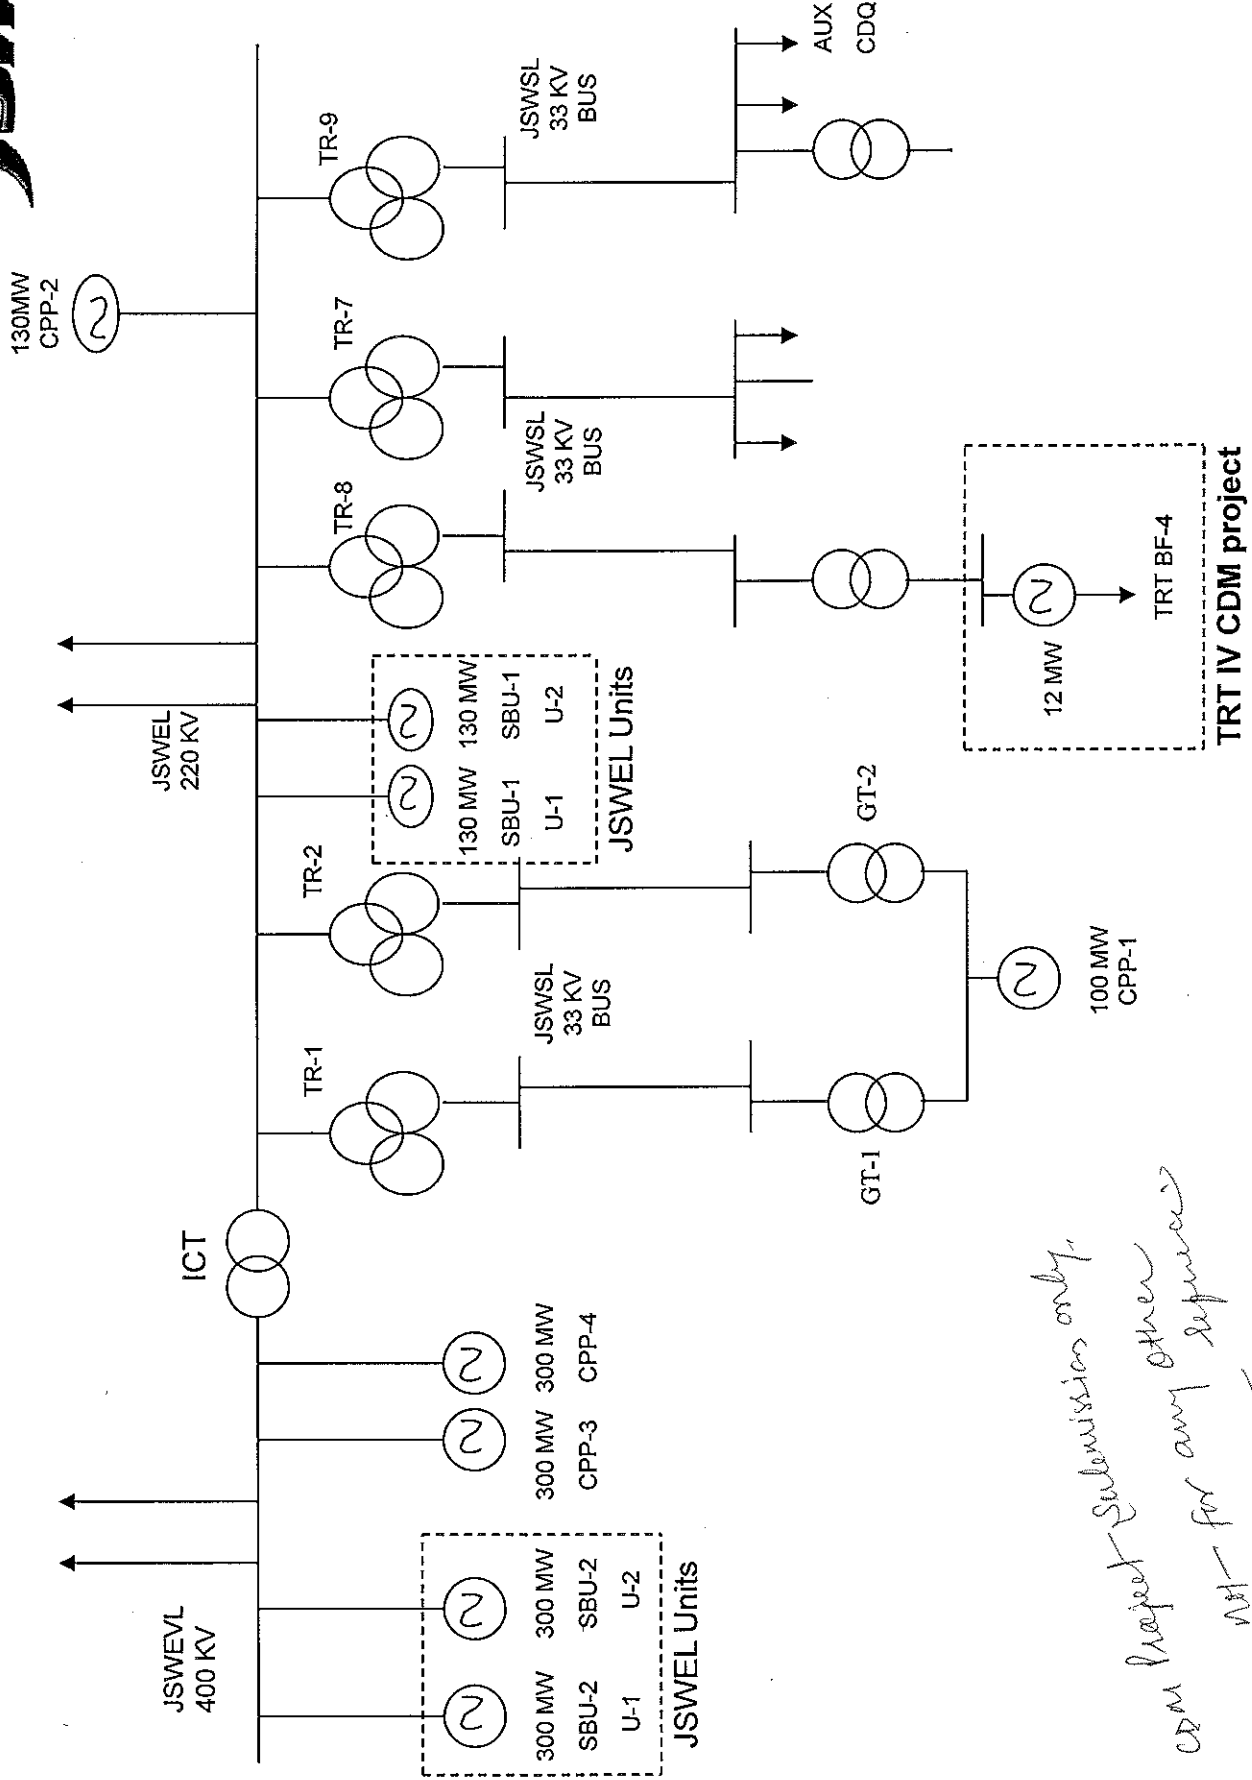

for CDM Project Submissions only.
 Not for any other reference
 10/10/2017
 6/6